


Hamish Monroe  
Westfield Parish Council

## QUOTATION

Reference 24-453 - Westfield Parish Council  
Date of Quotation 13 November 2024

Baldslow PC Notice Board

To supplying only purpose made joinery all in accordance with details and information provided.

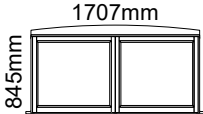Item (sizes)	Description	Qty	Total Cost
	<b>Screen</b> Timber: Iroko Decoration spec: Oil finish with Osmo UV protection oil	1	£1,654.74
	<b>Casement</b> Window Furniture: Selected from our standard range in Black Timber: Iroko Glass Spec: 4mm Clear toughened Decoration spec: Oil finish with Osmo UV protection oil		
			£1,654.74
		<b>VAT @ 20%</b>	£330.95
		<b>Total</b>	<b>£1,985.69</b>

Estimate Details: Estimates are based on the information provided and are a meaningful guide to the likely cost of the joinery requested. If the estimate is of interest, please let us know and we will follow up to obtain the necessary information to provide a fixed price quotation.


Payment Terms: If you decide to proceed with the quotation / estimate, a 50% deposit of the Vat inclusive total, is required before manufacture. The outstanding balance is due on completion of the work.

Changes to specifications: Please be aware that changes to the agreed specifications after acceptance of the quotation may result in changes to the price.


Quotation/Estimate Validity: This quotation/estimate remains valid for 30 days.

FSC Certification: Only the products that are identified "(f)" as such on this document are FSC mix 70%  
Certificate number: INT-COC-003944.294

# Elevation - External View

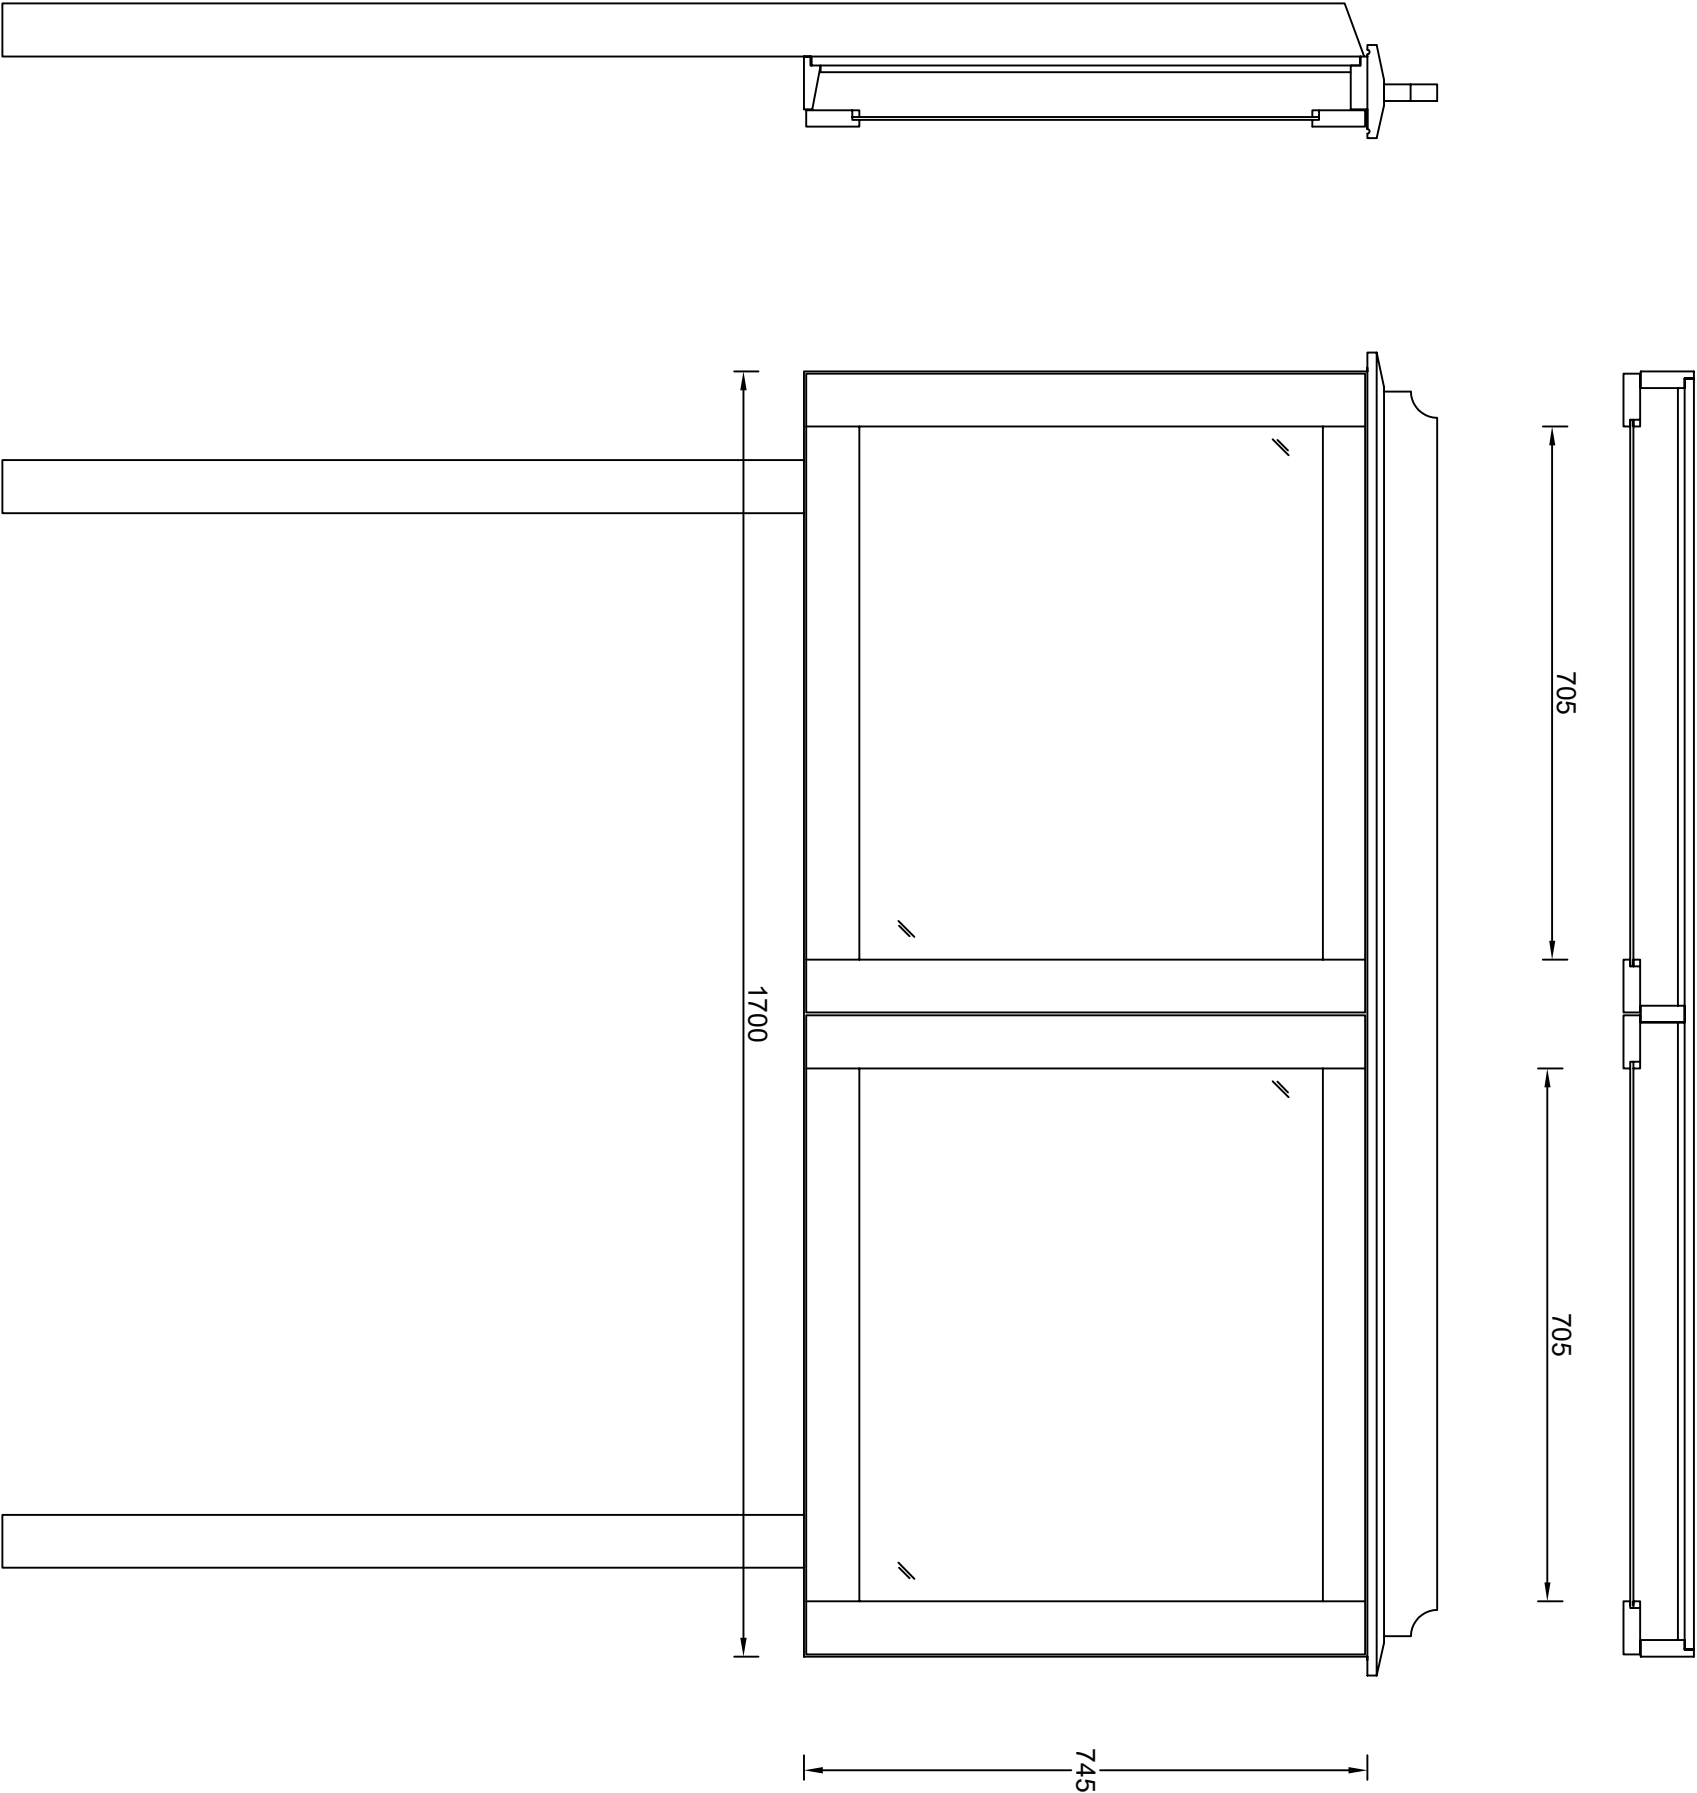

All measurements are finished dimensions in mm

Client: Westfield Parish Council				 WOODBASE JOINERS LTD	
Project: Baldslow, Westfield Lane					
Title: Notice Board					
Drawn By: JW	Date: 13/11/2024	Drawing Scale @ A3: 1:10 @ A3	DWG No: 24/453	Revision: 0	Page 1 of 1
This drawing remains the property of Woodbase joiners ltd and is issued on condition that it is not disclosed or copied in part or whole to any other unauthorised person without the prior consent of Woodbase joiners Ltd.					